

NO.	DESCRIPTION
BY	DATE

SHEET TITLE:  
**SHEET TITLE**

PROJECT DESCRIPTION:  
**Attefallshus Lidingö**



DRAWINGS PROVIDED BY:  
**MM2 OÜ**  
www.planbhus.se

DATE:  
**3.04.2015**


SCALE:  
**1:50**

SHEET:


**A-1**

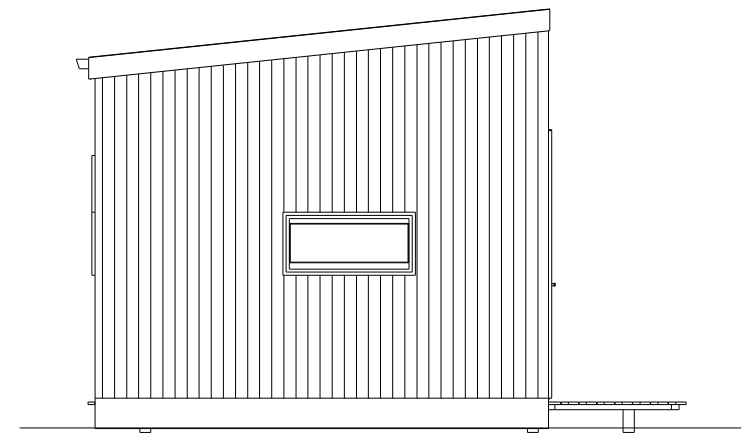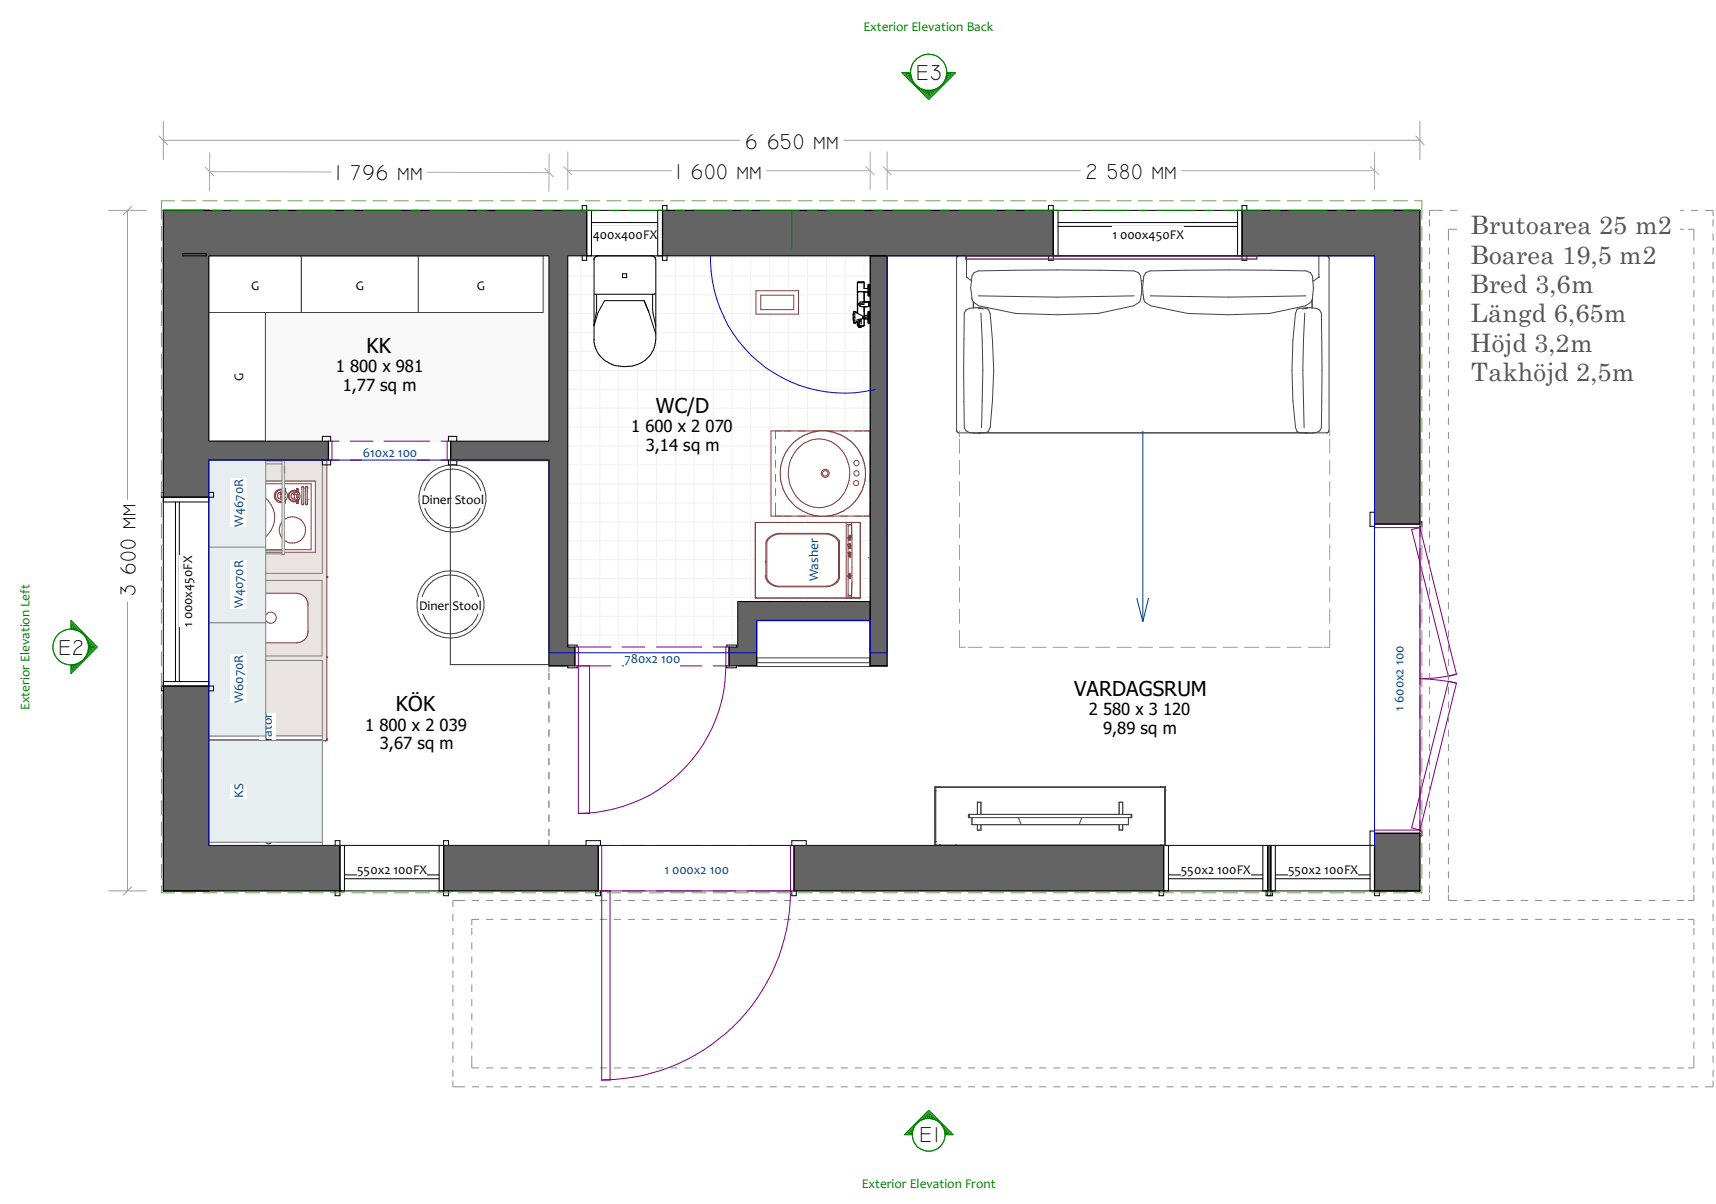

VÄNSTERSIDA

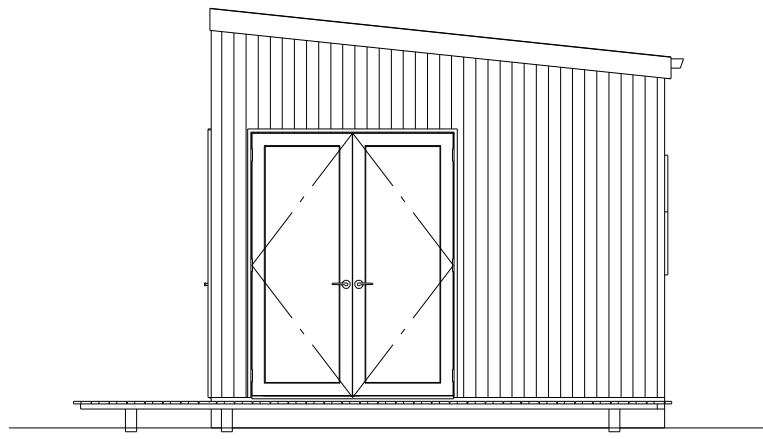

HÖGERSIDA

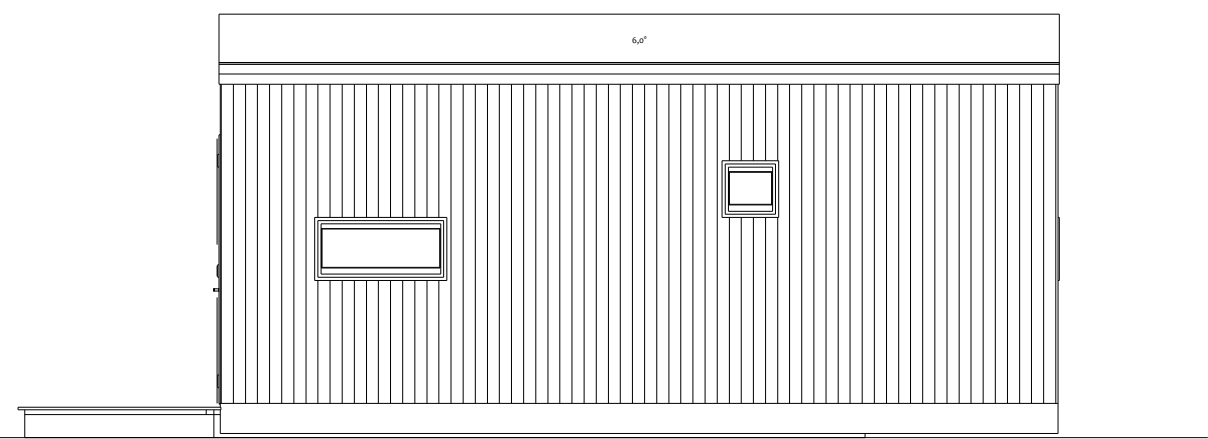

BAKSIDA



FRAMSIDA