

TYRESÖ 25 m²



DATE	
BY	
DESCRIPTION	
NO.	

SHEET TITLE:
TYRESÖ Attefallshus

PROJECT DESCRIPTION:
TYRESÖ Attefallshus


DRAWINGS PROVIDED BY:
MM2 OÜ
www.planbhus.se

DATE:
16.04.2015


SCALE:
1:15

SHEET:


A-1

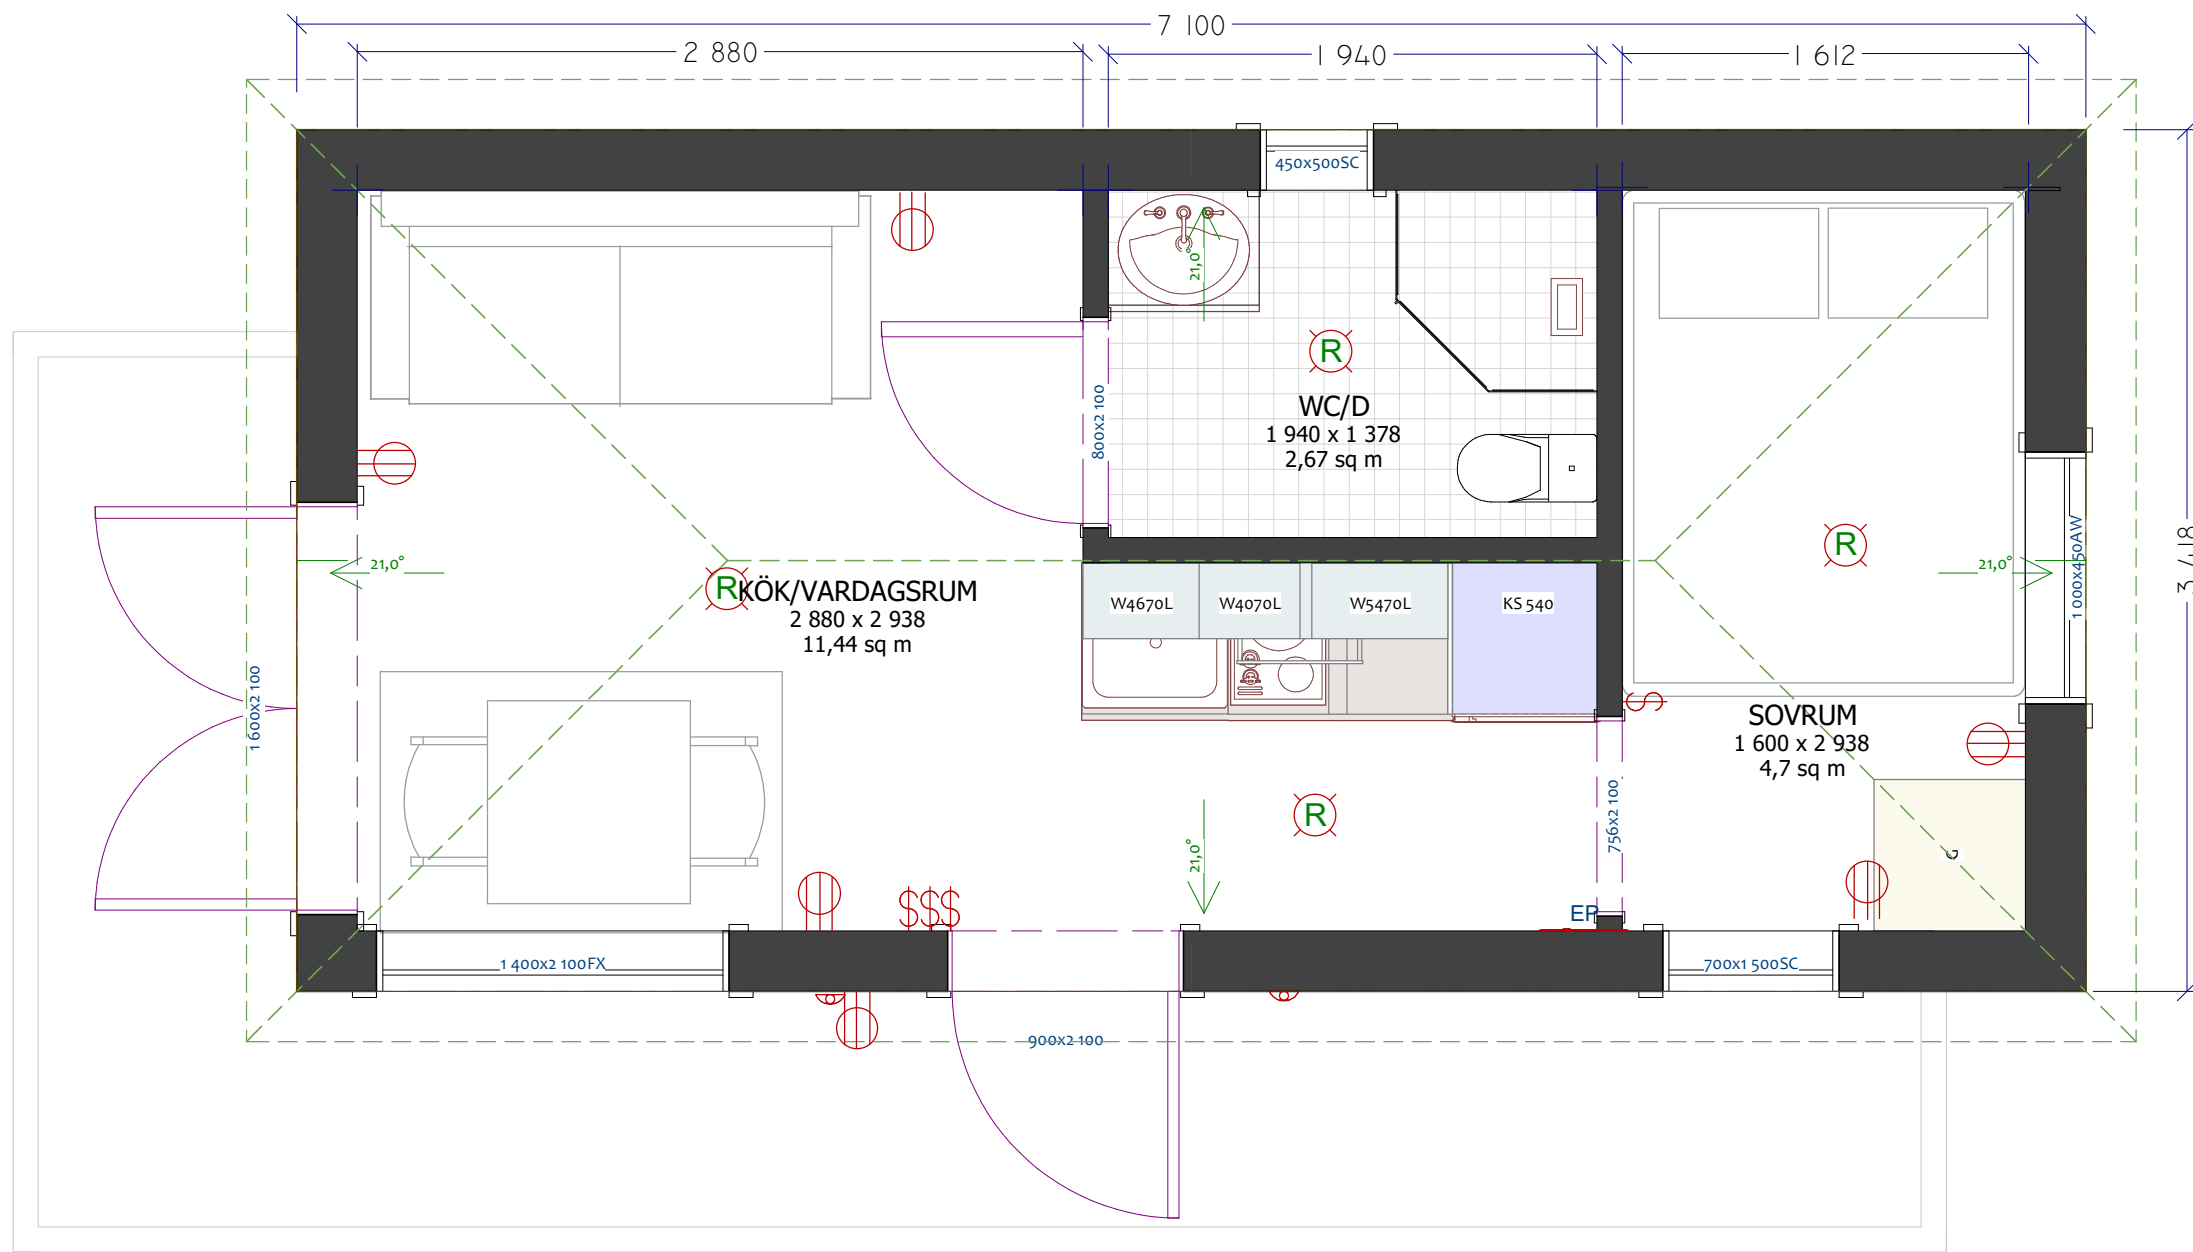


Brutoarea 25 m²
Boarea 18,8 m²
Bred 3,5m
Längd 7,1m
Höjd 3,2m
Tak: 21*

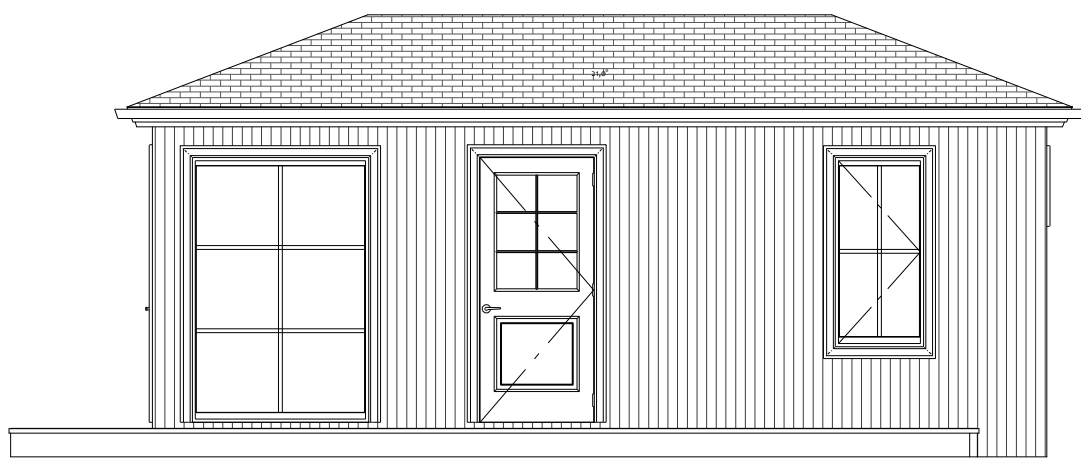

FRAMSIDA

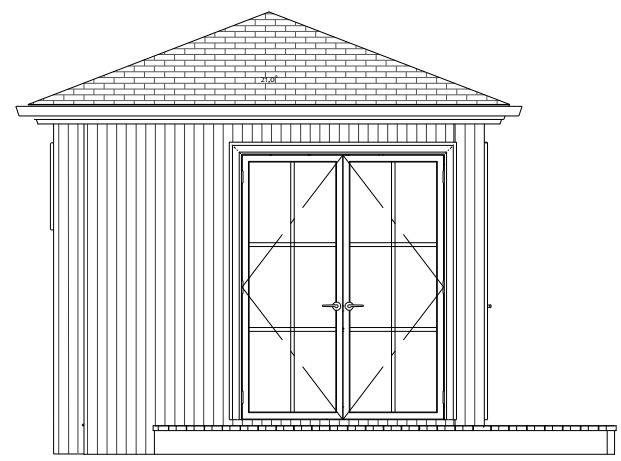

VÄNSTERSIDA

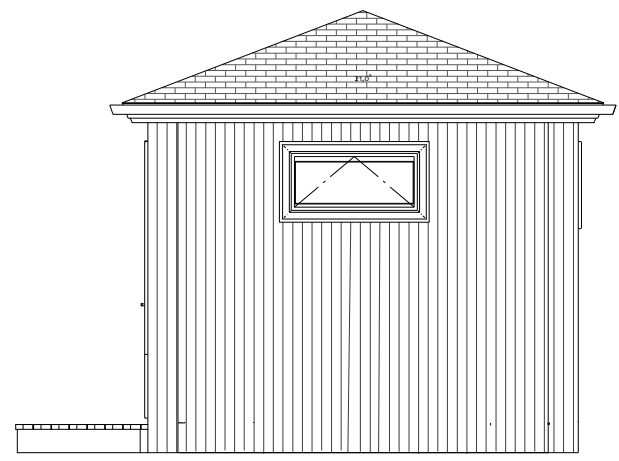

HÖGERSIDA

TYRESÖ 25 m²



DATE

BY

DESCRIPTION

NO.

SHEET TITLE:
SHEET TITLE

PROJECT DESCRIPTION:
TYRESÖ Attefallshus

DRAWINGS PROVIDED BY:
MM2 OÜ
www.planbhus.se

DATE:

16.04.2015

SCALE:

SHEET:

A-2