




ENTREFASAD

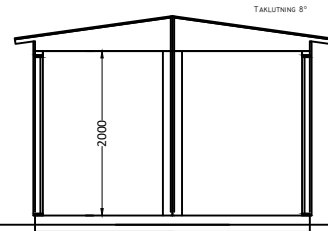


SEKTION

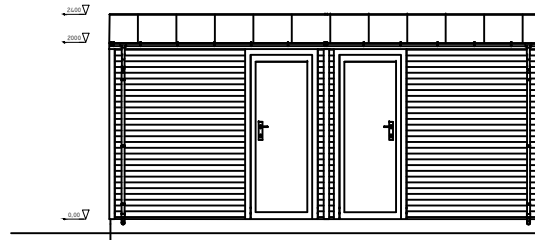



ENTREFASAD

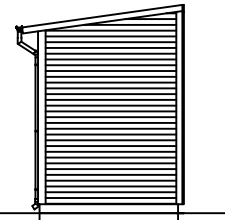

GAVELFASAD

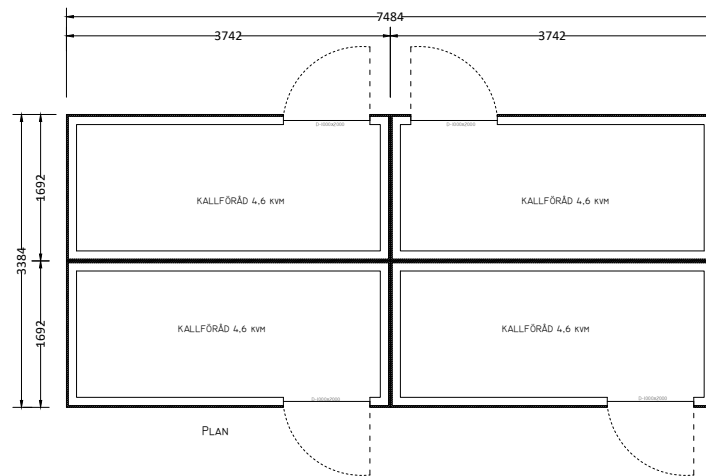

PLAN

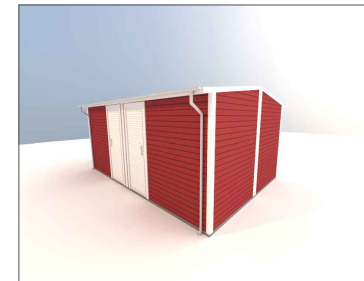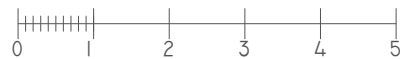

DATE: 2017-03-04		SCALE: 1:100	
SHEET NR: 01-22546		DRAWN: M.MEETUA	
FILE NAME: SKISS		COMPANY: MANOREX BYGG AB	
WWW.PLANHUS.SE		INFO@PLANHUS.SE	